


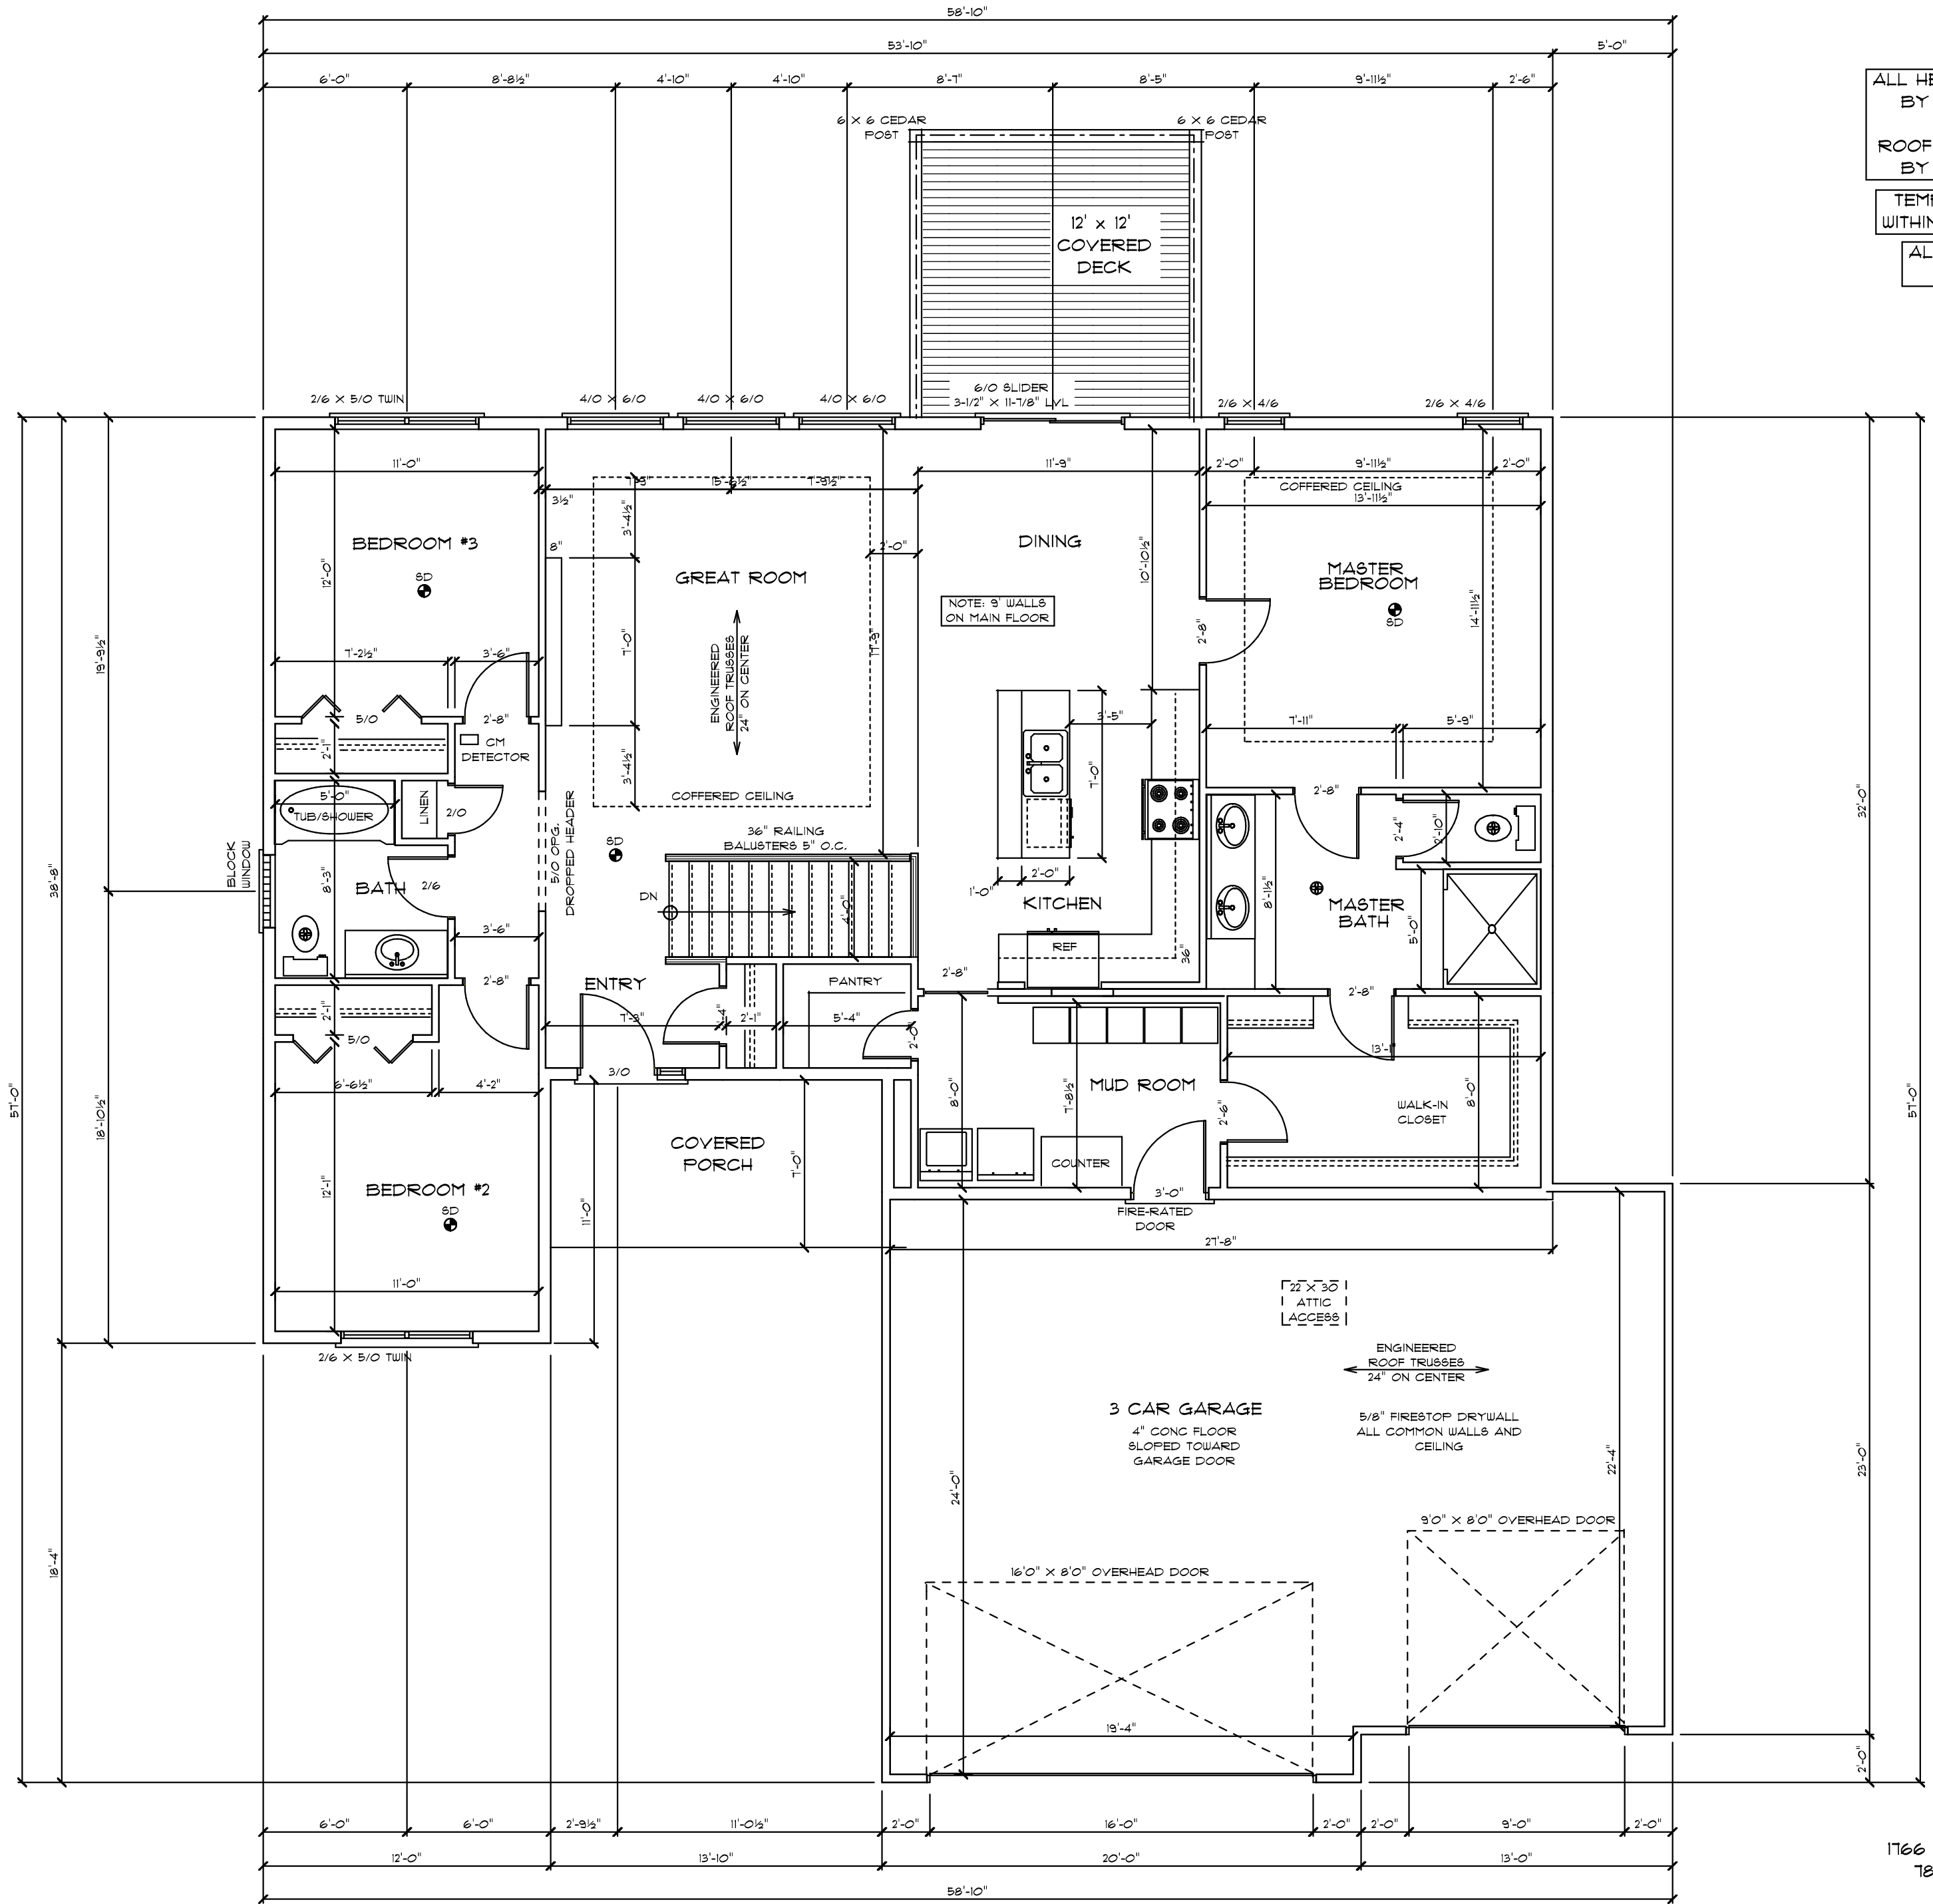

MAIN LEVEL FLOOR PLAN

CONTRACTOR VERIFY ALL DIMENSIONS

SCALE 3/16" = 1'-0"

STEVE SCHMIDT DESIGN
341T FIRETHORN TERRACE
LINCOLN NE 68520
402-TTO-8264

BUGBEE HOMES

NOTE: CAD DRAFTING SERVICE IS HIRED TO CREATE CAD DRAWINGS TO ILLUSTRATE THE HOME INFORMATION PROVIDED BY THE CLIENT. BUGBEE HOMES IS NOT RESPONSIBLE FOR ANY ERRORS OR OMISSIONS IN THESE CONCEPTUAL PLANS. THESE PLANS MUST BE USED IN COMPLIANCE WITH ALL APPLICABLE LOCAL, STATE AND FEDERAL BUILDING CODES AND PERMITS. THE CLIENT CONTRACTOR SHALL BE RESPONSIBLE FOR VERIFYING ALL DIMENSIONS, CORRECTIONS, ERRORS AND OMISSIONS IN THE DESIGN. CONSTRUCTION OF THE RESIDENCE SHALL BE THE RESPONSIBILITY OF THE CLIENT OR CONTRACTOR.