


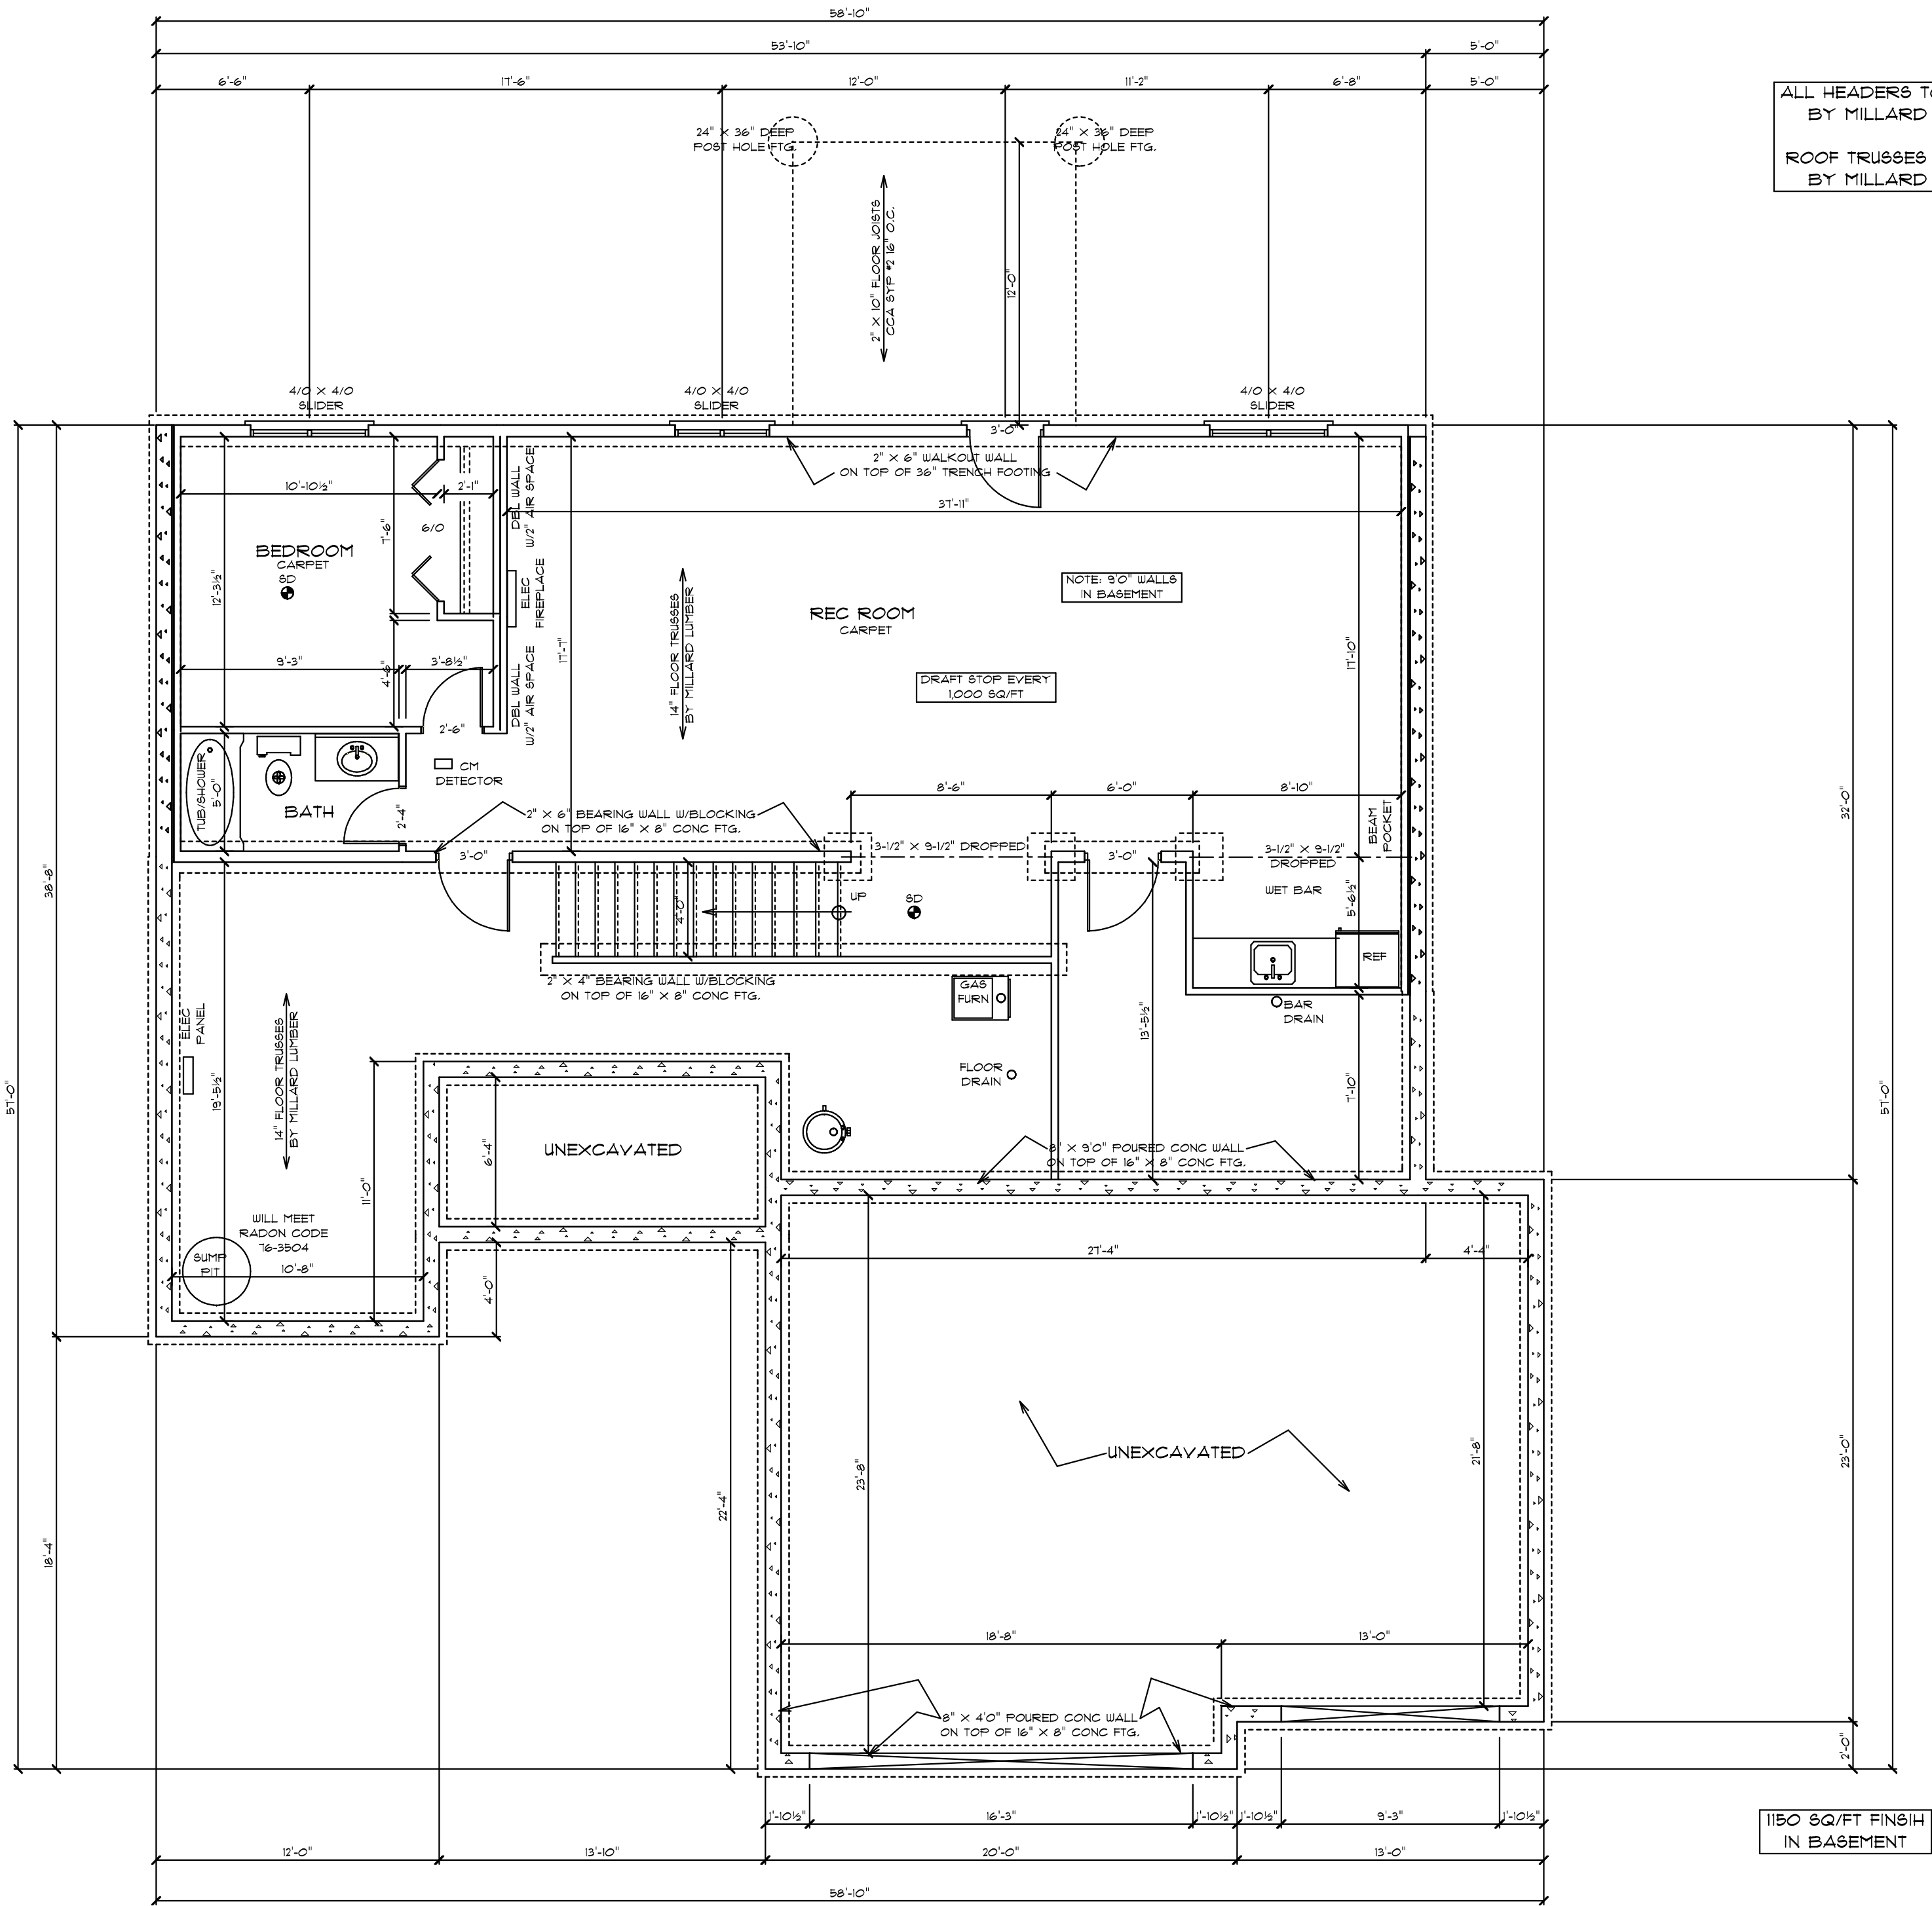

ALL HEADERS TO BE SIZED
BY MILLARD LUMBER

ROOF TRUSSES SUPPLIED
BY MILLARD LUMBER

FOUNDATION PLAN

CONTRACTOR VERIFY ALL DIMENSIONS

SCALE 3/16" = 1'-0"

STEVE SCHMIDT DESIGN
3417 FIRETHORN TERRACE
LINCOLN NE 68520
402-TTO-8264

BUGBEE HOMES

NOTE: CAD DRAFTING SERVICE IS HIRED TO CREATE CAD DRAWINGS TO ILLUSTRATE THE INFORMATION PROVIDED BY THE CLIENT. THE DRAFTING SERVICE DOES NOT GUARANTEE THE ACCURACY OF THESE CONCEPTUAL PLANS. THESE PLANS MUST BE USED IN COMPLIANCE OF ALL APPLICABLE LOCAL, STATE, AND FEDERAL REGULATIONS. THE CLIENT IS RESPONSIBLE FOR OBTAINING ALL NECESSARY PERMITS AND APPROVALS. THE DRAFTING SERVICE SHALL NOT BE RESPONSIBLE FOR ANY CORRECTIONS, ERRORS, AND OMISSIONS IN THE DESIGN, CONSTRUCTION OF THE PROJECT. THE RESPONSIBILITY OF THE CLIENT OR CONTRACTOR.