

HEADER SCHEDULE

ALL EXT. HDRS. SHALL BE DBL 2X12 #2 H/F

INT. LOAD BRG. SHALL BE AS FOLLOWS:


0-3' DBL 2X6
 3-6' DBL 2X6
 6-8' DBL 2X8
 8-10' DBL 2X10

INT. NON LOAD BRG. SHALL BE DBL 2X4'S

NOTE: ALL HEADERS AND TRUSSES SIZED AND SUPPLIED BY MILLARD LUMBER

TEMPER ANY WINDOWS WITHIN 24" OF ANY DOOR

ALL BEDROOMS TO MEET EGRESS

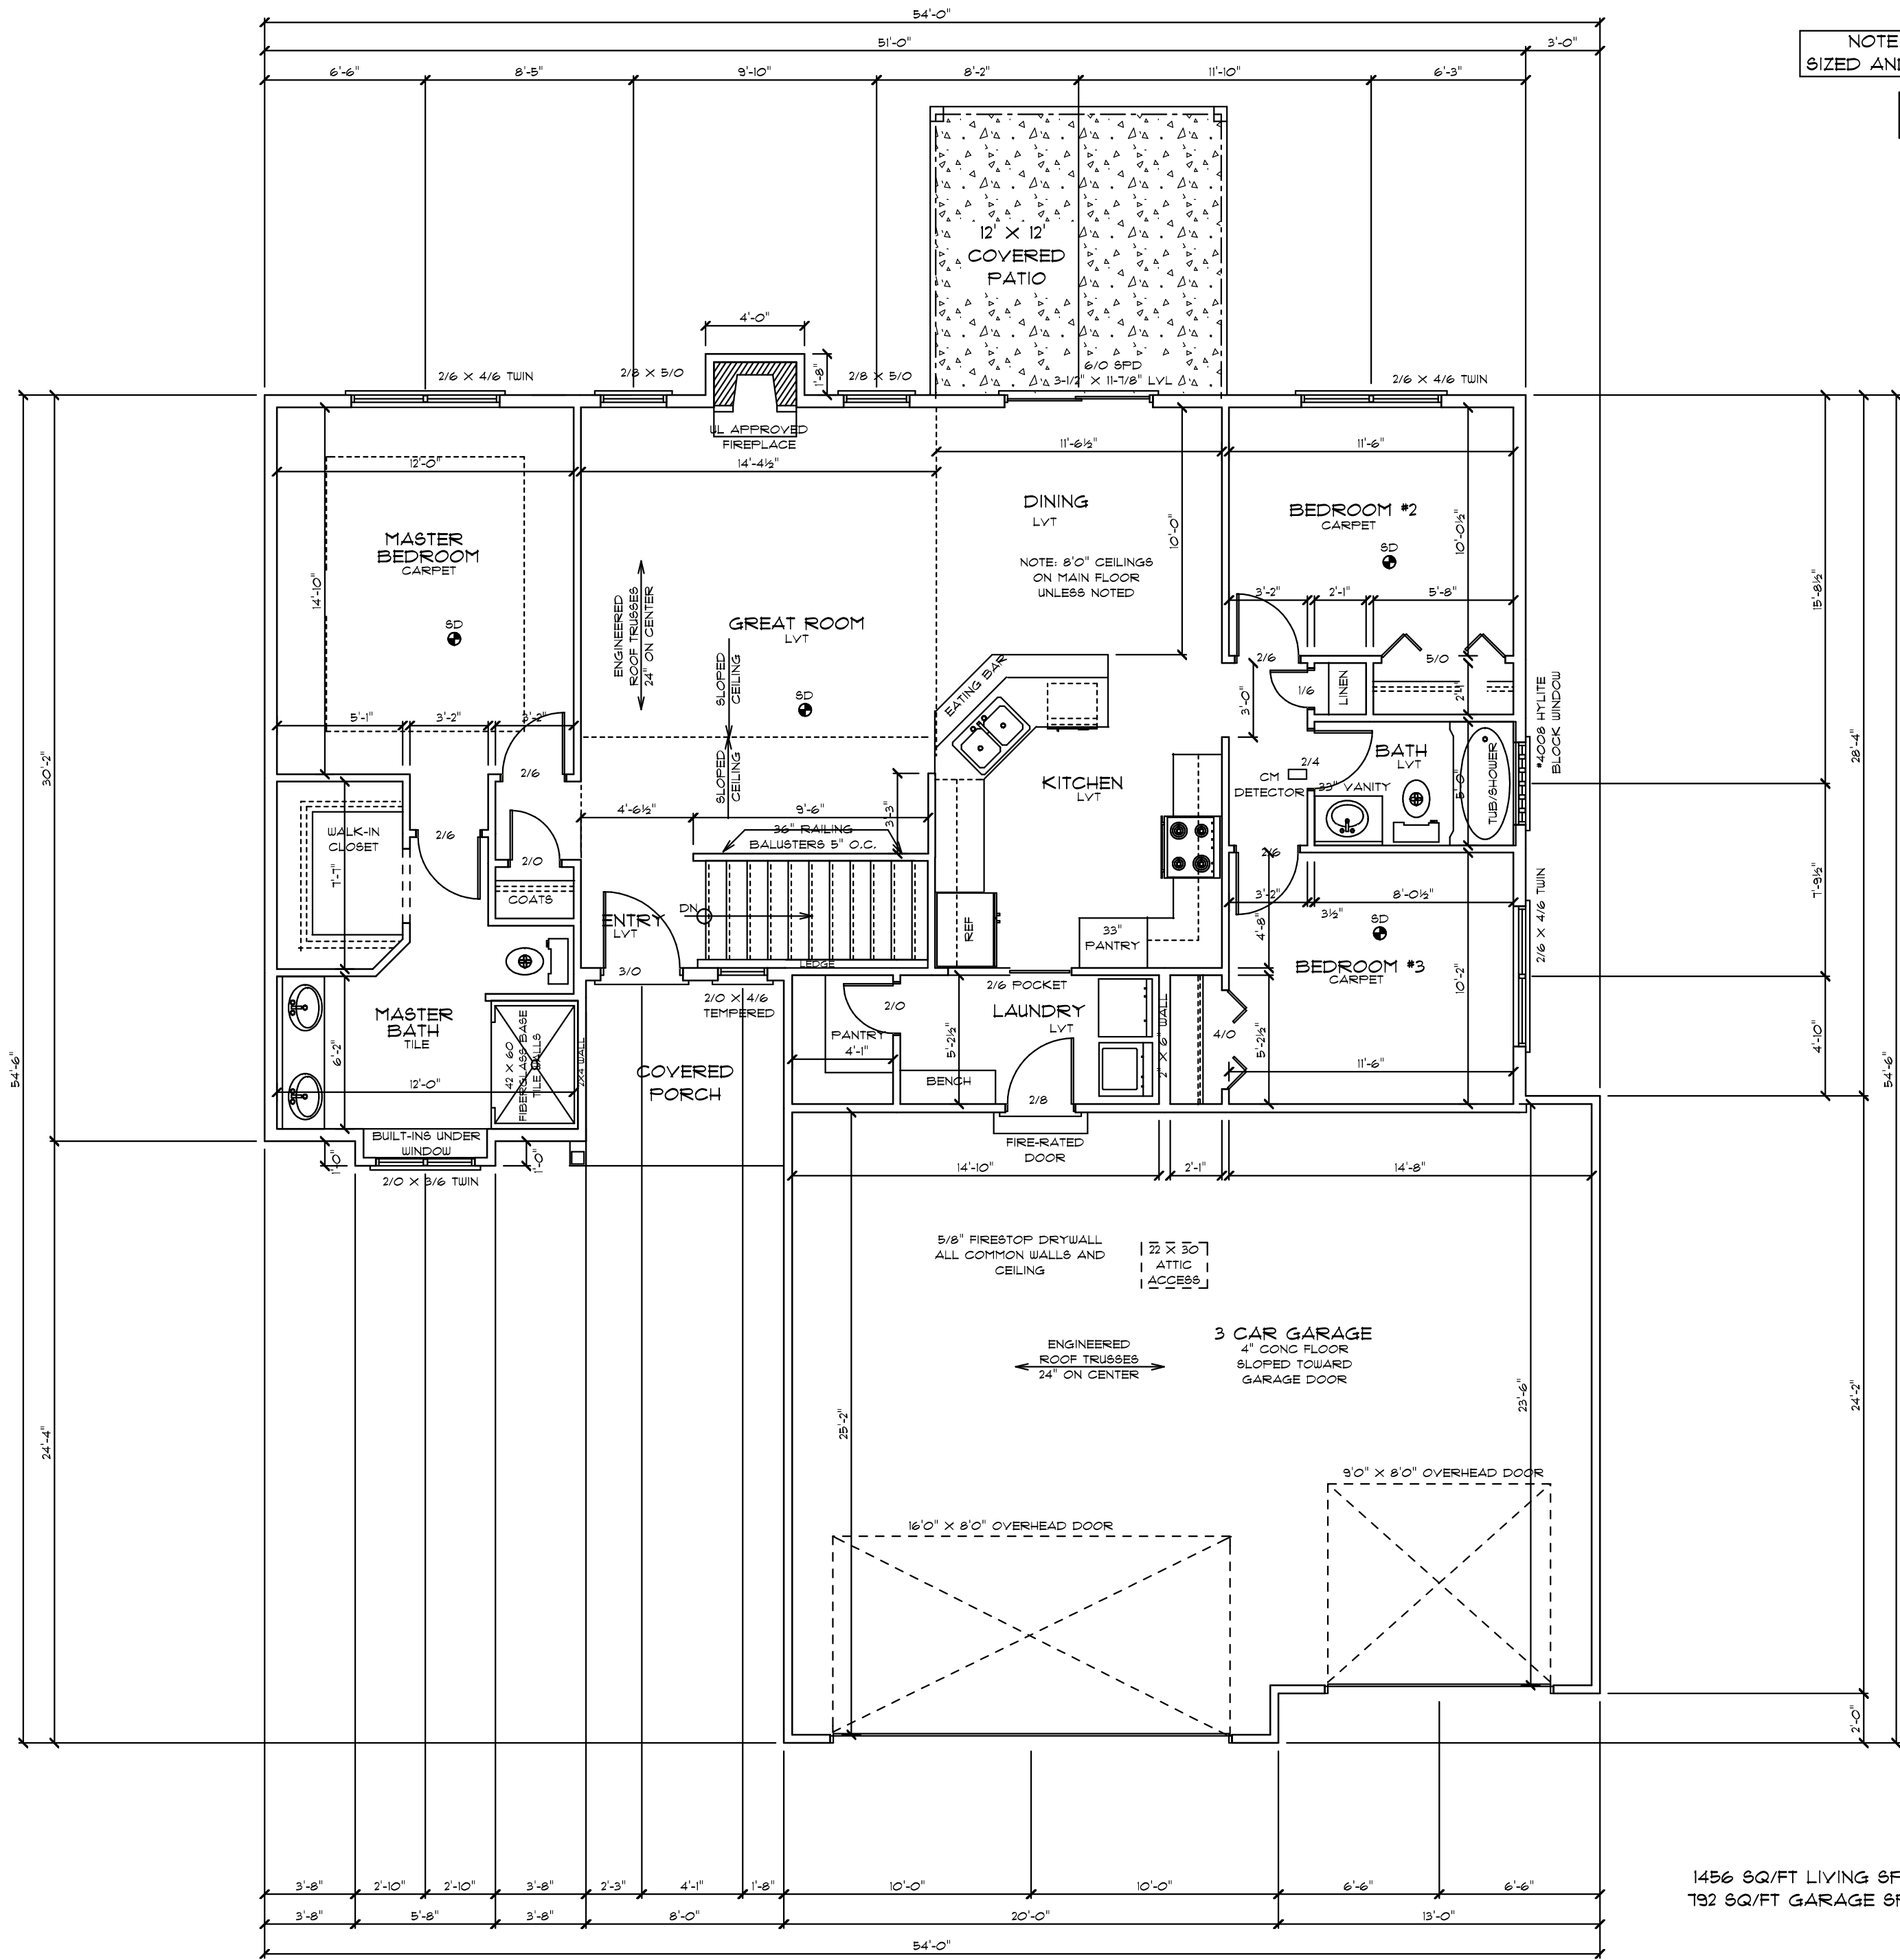

MAIN LEVEL FLOOR PLAN

CONTRACTOR VERIFY ALL DIMENSIONS

SCALE 3/16" = 1'-0"

1456 SQ/FT LIVING SPACE
 792 SQ/FT GARAGE SPACE

1450 W BIG SKY

NOTE: CAD DRAWING SERVICE IS HIRED TO CREATE CAD DRAWINGS TO ILLUSTRATE THE HOME INFORMATION PROVIDED BY THE CLIENT. BY ACCEPTING DELIVERY OF THESE PLANS THE CLIENT AND OR CONTRACTOR AGREES TO HOLD THE ARCHITECT HARMLESS FROM ANY AND ALL CLAIMS OF THESE CONCEPTUAL PLANS. THESE PLANS MUST BE USED IN COMPLIANCE OF LOCAL BUILDING CODES AND IT IS THE RESPONSIBILITY OF THE CLIENT/CONTRACTOR TO VERIFY ALL DIMENSIONS AND CONDITIONS IN THE DRAWING. CORRECTIONS AND OMISSIONS IN THE DRAWING CONSTRUCTION OF THE RESIDENCE SHALL BE THE RESPONSIBILITY OF THE CLIENT OR CONTRACTOR.

BUGBEE HOMES

STEVE SCHMIDT
 3411 FIRETHORN TERRACE
 LINCOLN NE. 68520
 402-TTO-8264