




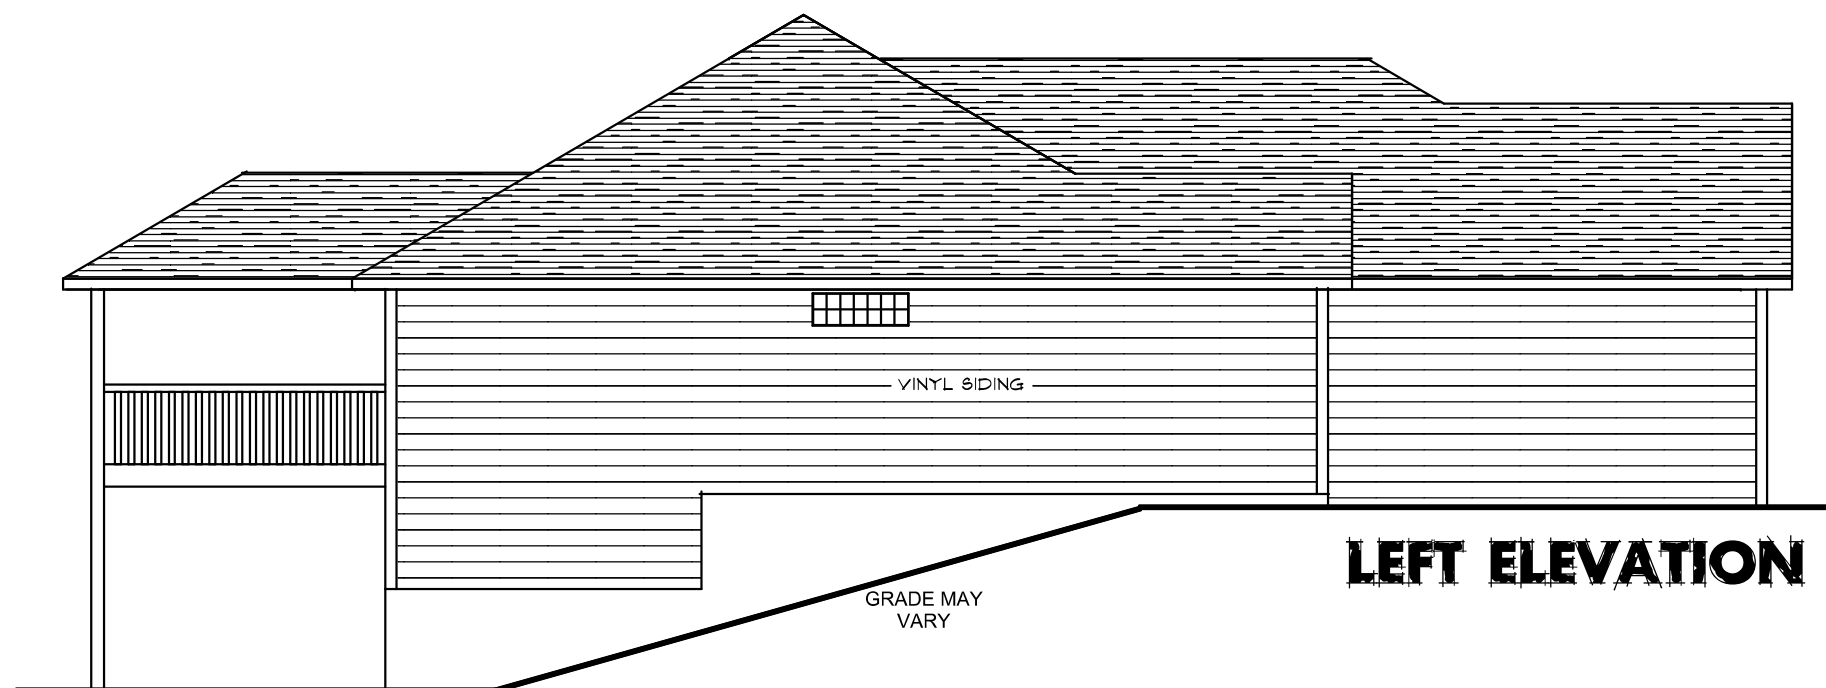

REAR ELEVATION

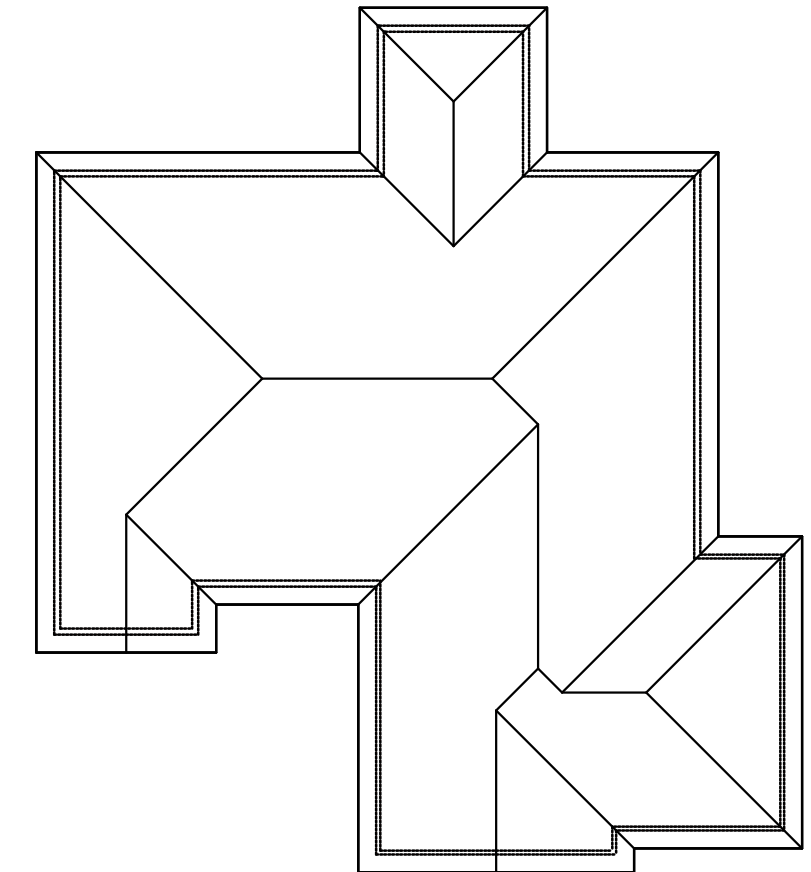

LEFT ELEVATION

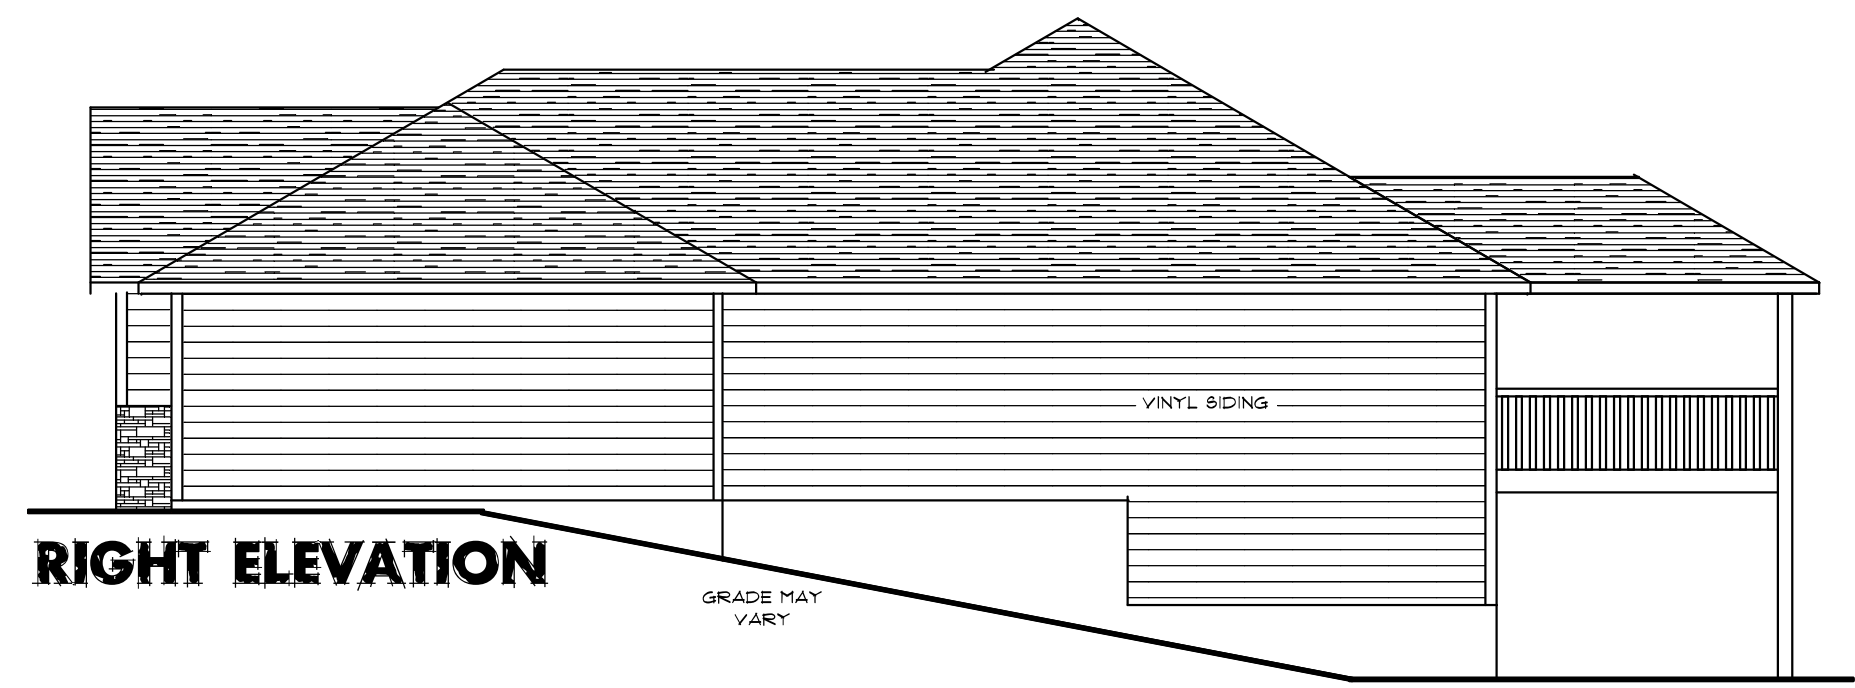

RIGHT ELEVATION



FRONT ELEVATION

625 N 106

STEVE SCHMIDT DESIGN  
3411 FIRETHORN TERRACE  
LINCOLN NE 68520  
402-TTO-8264

BUGBEE HOMES

NOTE: CAD DRAFTING SERVICE IS HIRED TO CREATE CAD DRAWINGS  
BY ACCEPTING DELIVERY OF THESE PLANS, THE CLIENT AND/OR CONTRACTOR  
HEREBY RELEASES CAD DRAFTING SERVICE FROM ANY LIABILITY FOR THE USE  
OF THESE PLANS IN ANY MANNER, INCLUDING BUT NOT LIMITED TO, THE  
LOCAL BUILDING CODES AND IT IS THE RESPONSIBILITY OF THE CLIENT/CONTRACTOR  
TO APPROVE ALL PLANS AND DIMENSIONS MAKING ANY NECESSARY  
REVISIONS. CAD DRAFTING SERVICE SHALL BE THE RESPONSIBILITY OF THE CLIENT OR CONTRACTOR.