



**REAR ELEVATION**

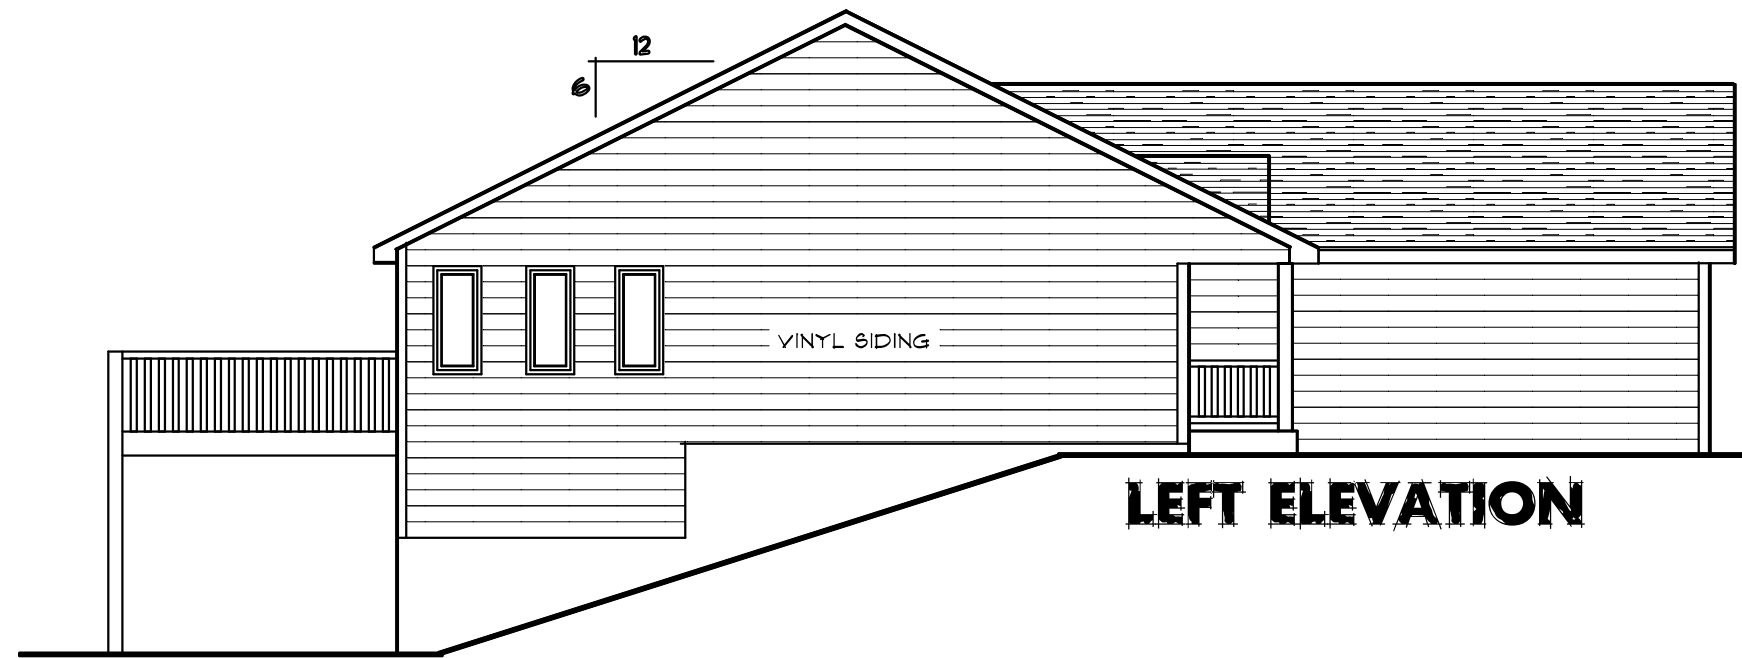

**LEFT ELEVATION**

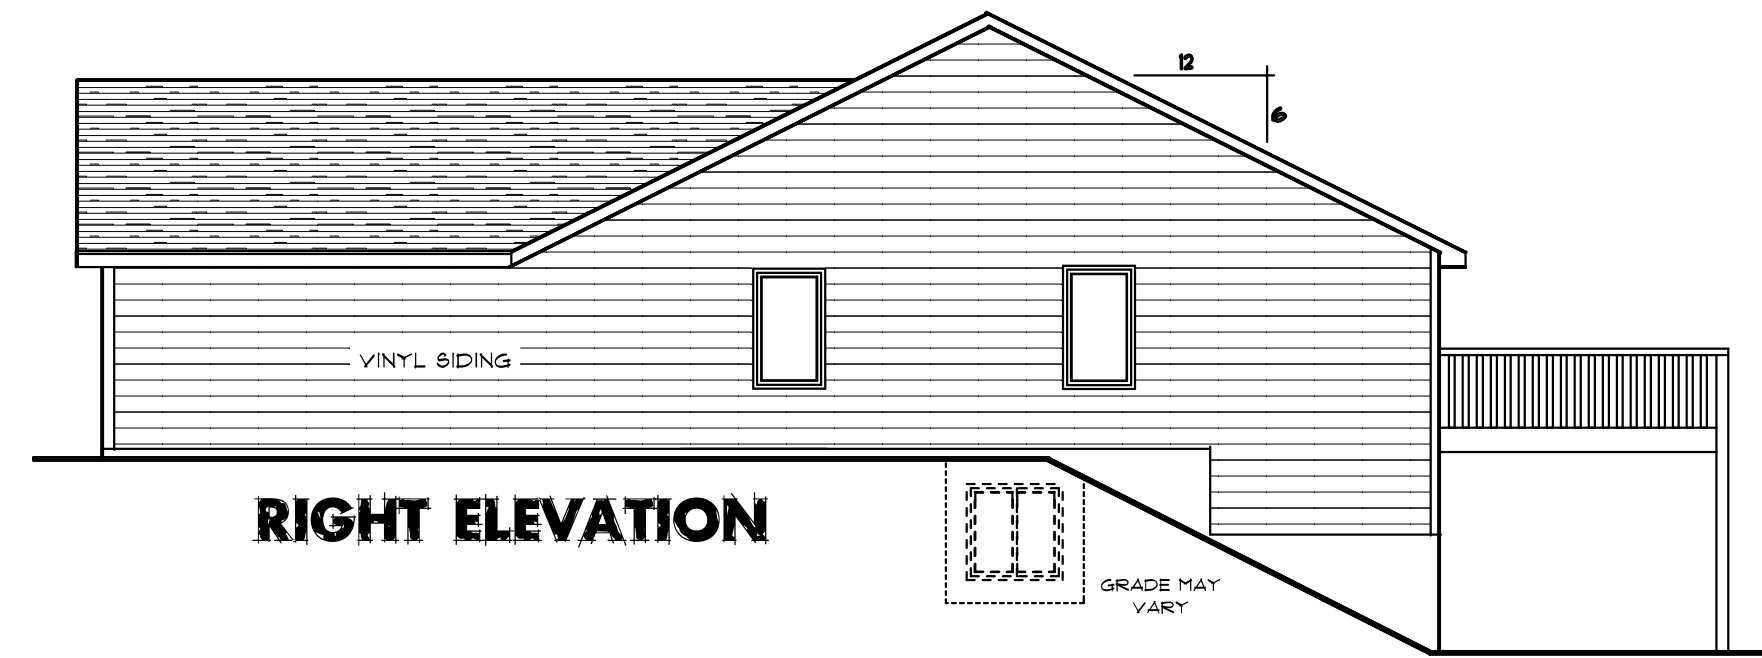

**RIGHT ELEVATION**



**FRONT ELEVATION**

NOTE: ICE AND WATER SHIELD  
TO COVER 24" INSIDE OF EXTERIOR  
WALLS OF ALL SPACE


NOTE: CAD DRAFTING SERVICE IS HIRED TO CREATE CAD DRAWINGS TO ILLUSTRATE THE HOME INFORMATION PROVIDED BY THE CLIENT. CONTRACTORS SHALL BE RESPONSIBLE FOR VERIFYING ALL DIMENSIONS AND MATERIALS. THESE PLANS ARE HEREBY RELEASED AS CONCEPTUAL DRAWINGS. 

**BUGBEE HOMES**

STEVE SCHMIDT DESIGN  
3417 FIRETHORN TERRACE  
LINCOLN NE 68520  
402-TTO-8264